


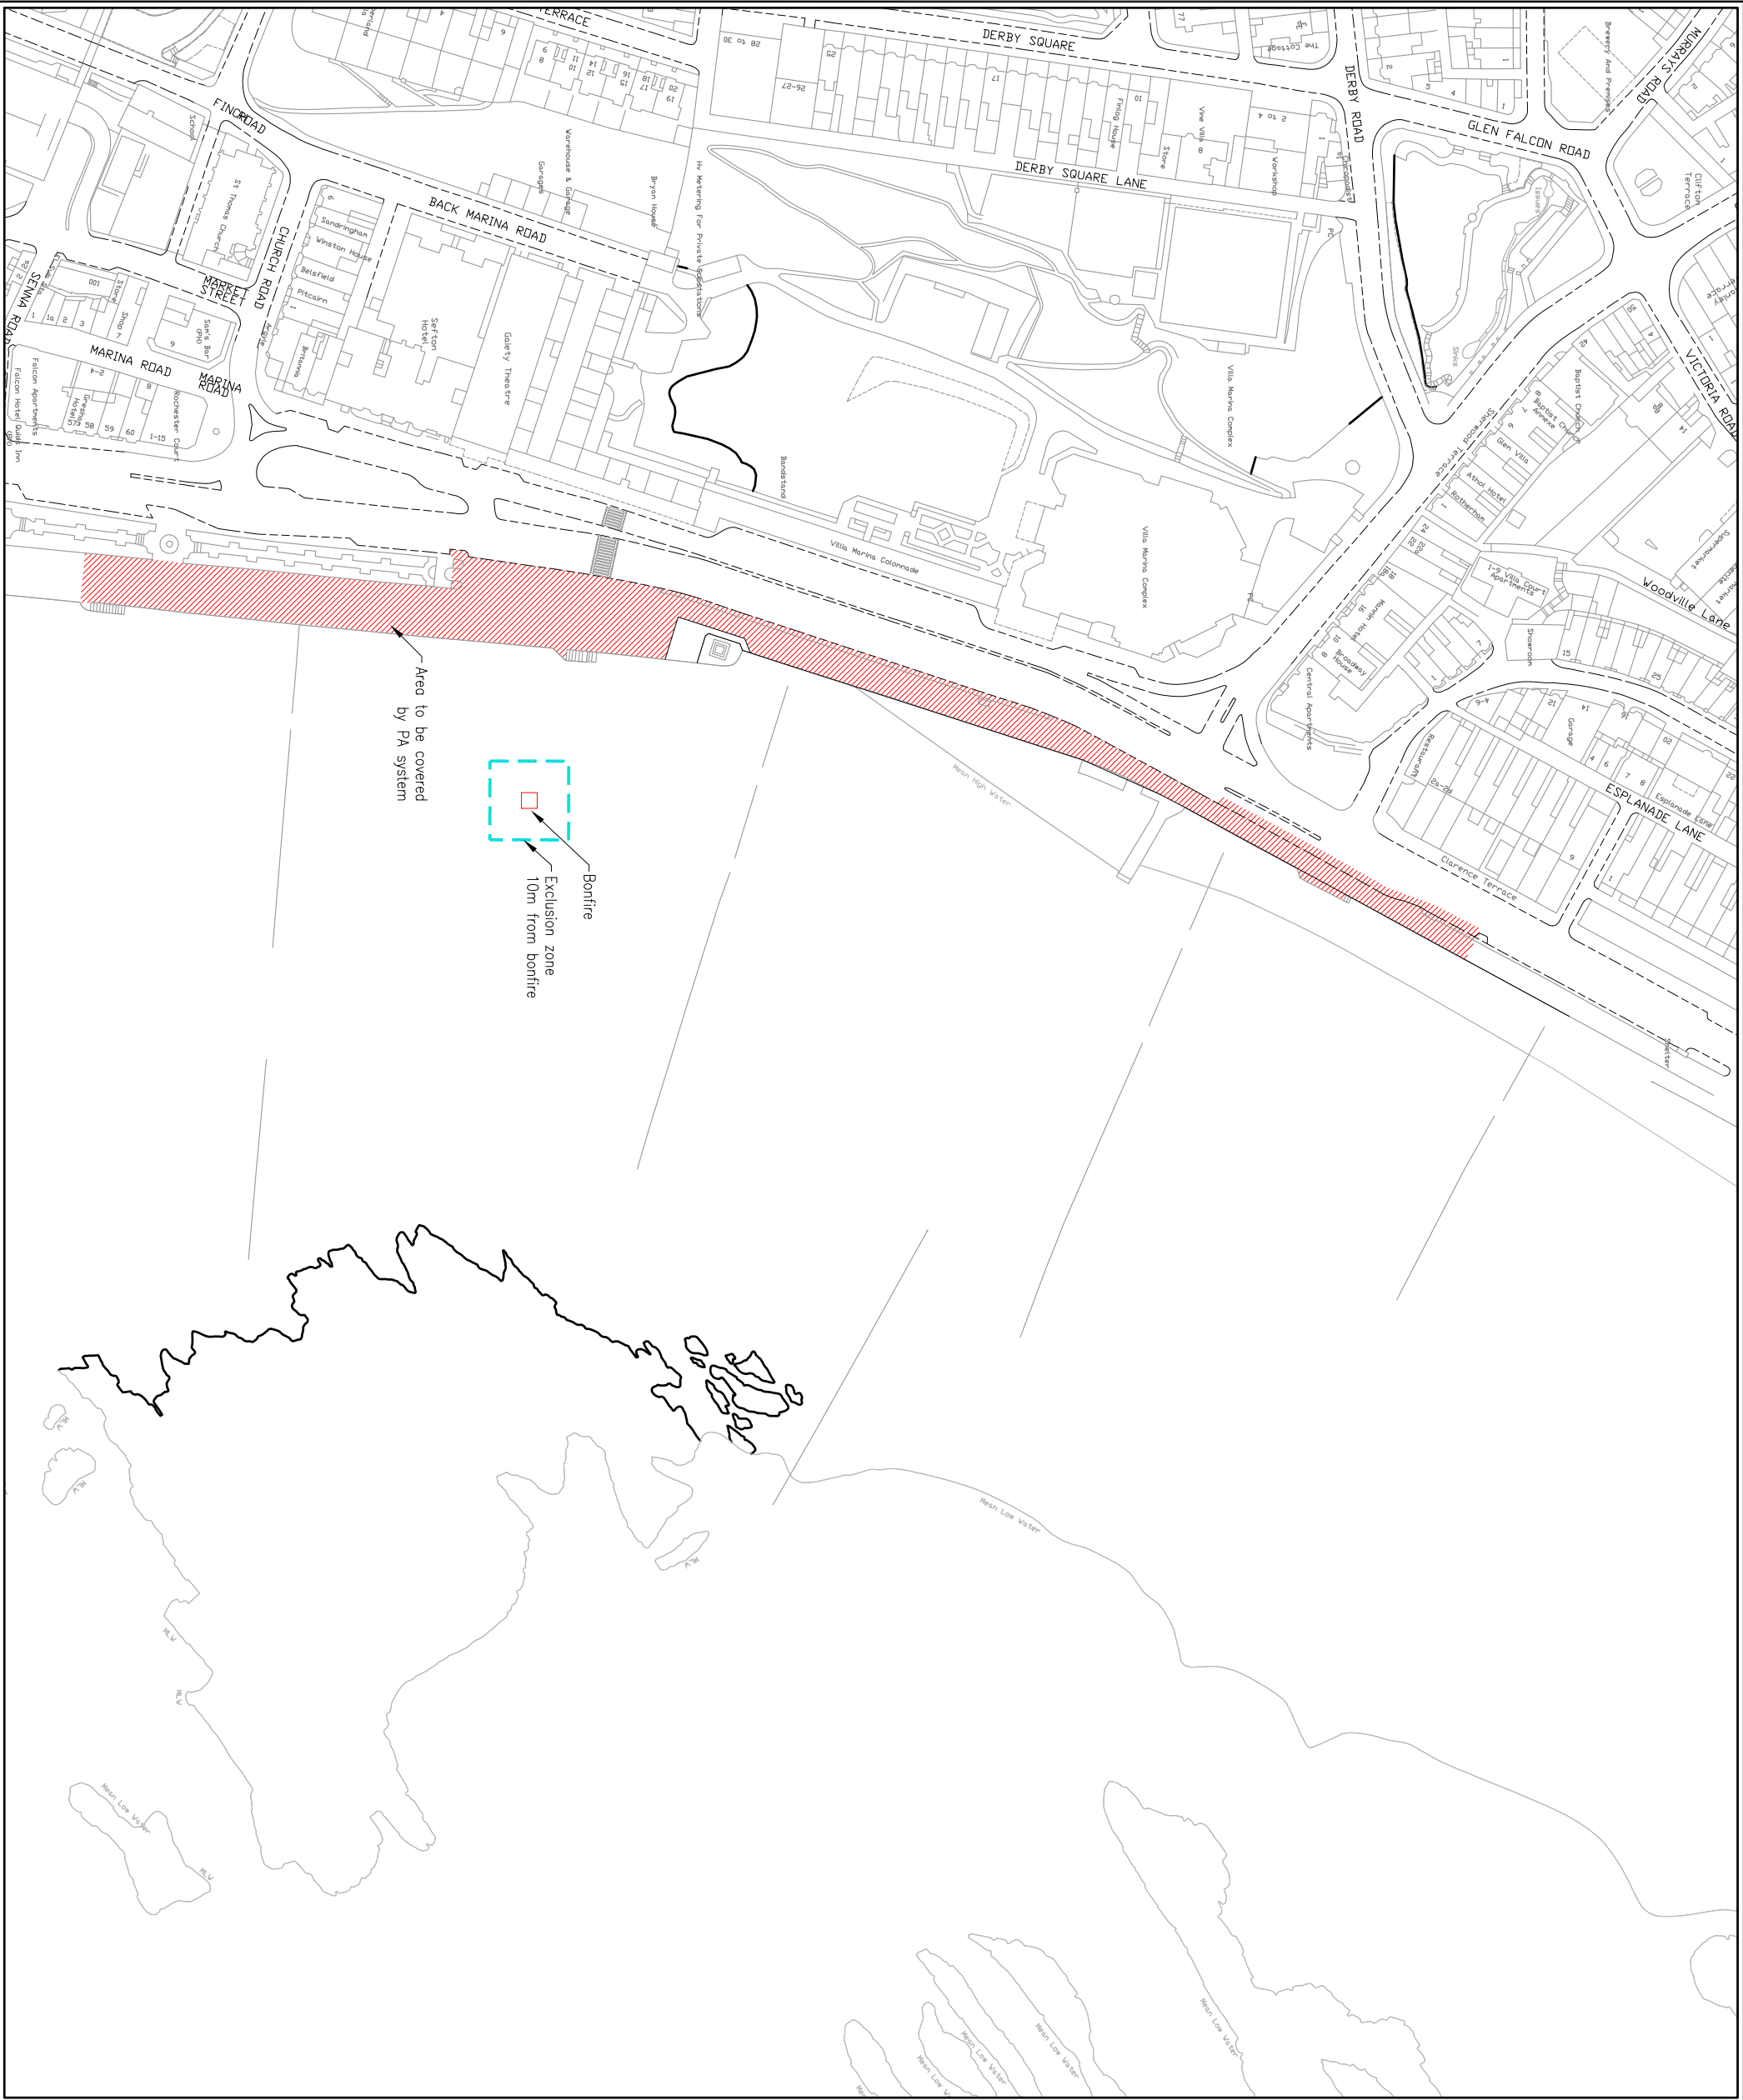

CURRENT ISSUE INFORMATION

14.06.18	PJK	WW	PC	A	FOR INFORMATION
DATE	DRAWN	CHKD	REV'D	ISSUE	

DOUGLAS BOROUGH COUNCIL

Director of Environment & Regeneration



PO Box No. 2
Rushmore Hill
Douglas
Isle of Man
IM99 1AD
Tel: (01524) 695300
Fax: (01524) 696400
Email: enquiries@douglas.gov.im

DOUGLAS BOROUGH COUNCIL
ENVIRONMENT & REGENERATION DEPARTMENT

DOUGLAS FIREWORK DISPLAY
LOCATION PLAN

THIS DRAWING IS ISSUED BY DOUGLAS BOROUGH COUNCIL, SUBJECT TO THE CONDITIONS THAT IT IS NOT COPIED, EITHER IN WHOLE OR IN PART OR DISCLOSED TO THIRD PARTIES, UNLESS PRIOR WRITTEN AUTHORIZATION IS GIVEN BY DOUGLAS BOROUGH COUNCIL. PREVIOUS VERSIONS OF THIS DRAWING SHOULD BE SHAPED SUPERSEDED OR DESTROYED. DO NOT SCALE THIS DRAWING - IF IN DOUBT ASK.

CONTRACT NO.	SCALE	A1 1:1000	A3 1:2000	MASTER SIZE	A1
DRAWING NO.	E&R.18.050	EVENT PLAN		ISSUE	A